




NOTE: FOR LEGEND SEE  
GROUND FLOOR PLAN

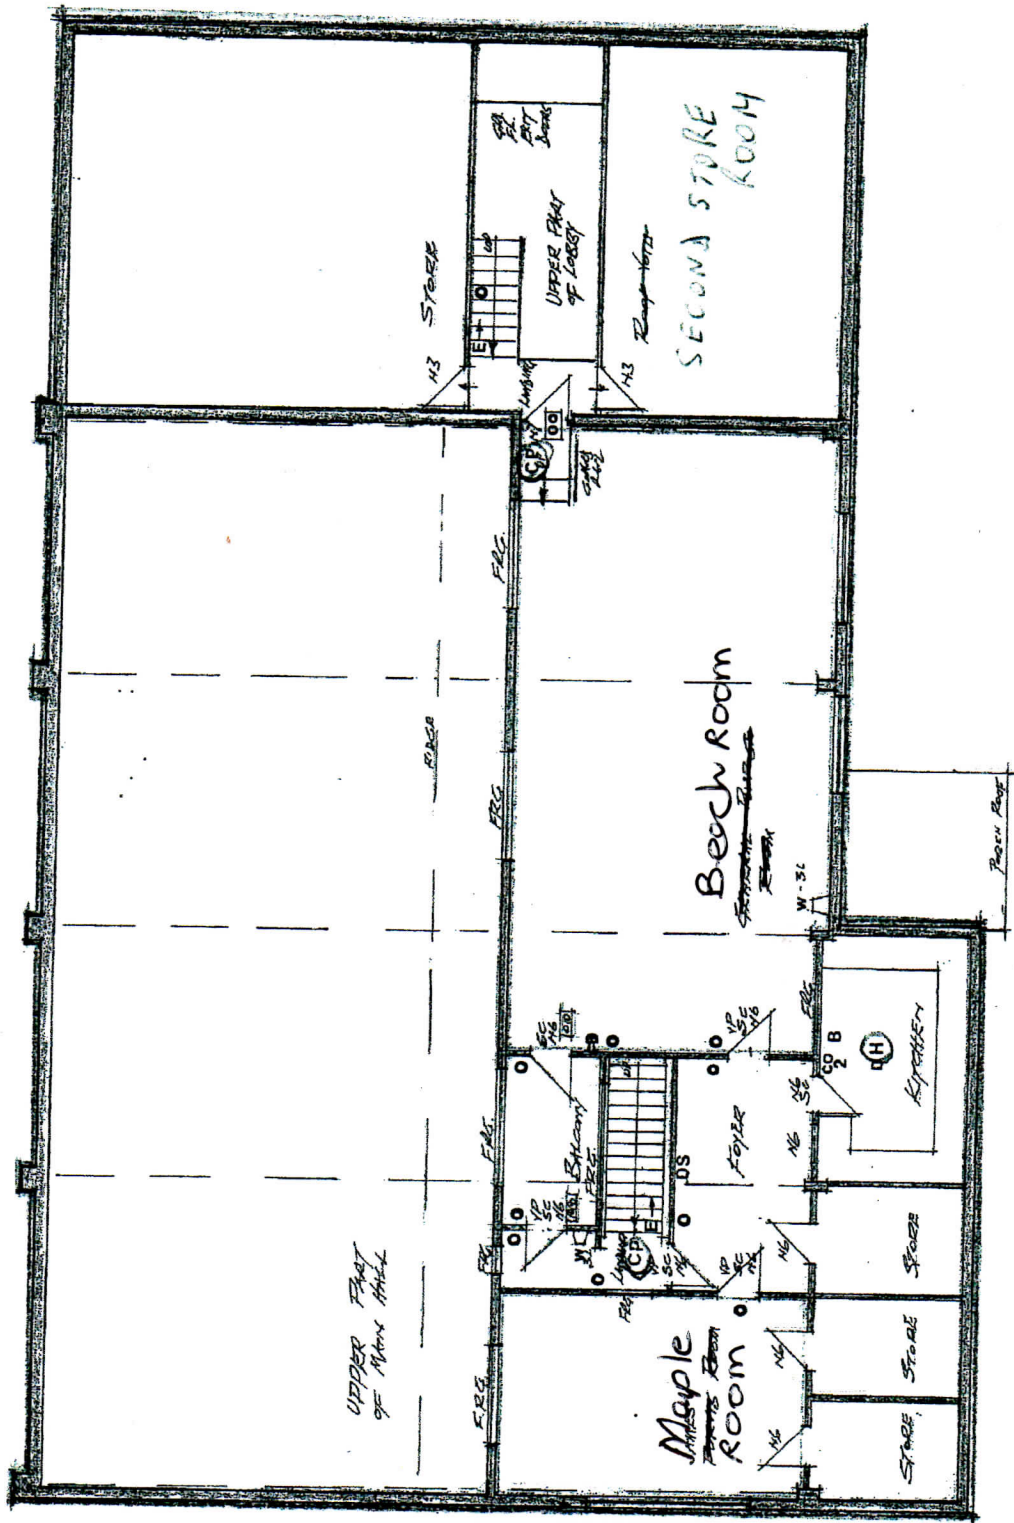

WEST HILL VILLAGE HALL  
 OTTERY ST. MARY EXH 104  
 SCALE 1:100 FIRST FLOOR

REVISED MAR 2014 NOV 2014